


CAPE SPACE

AT MASHPEE COMMONS

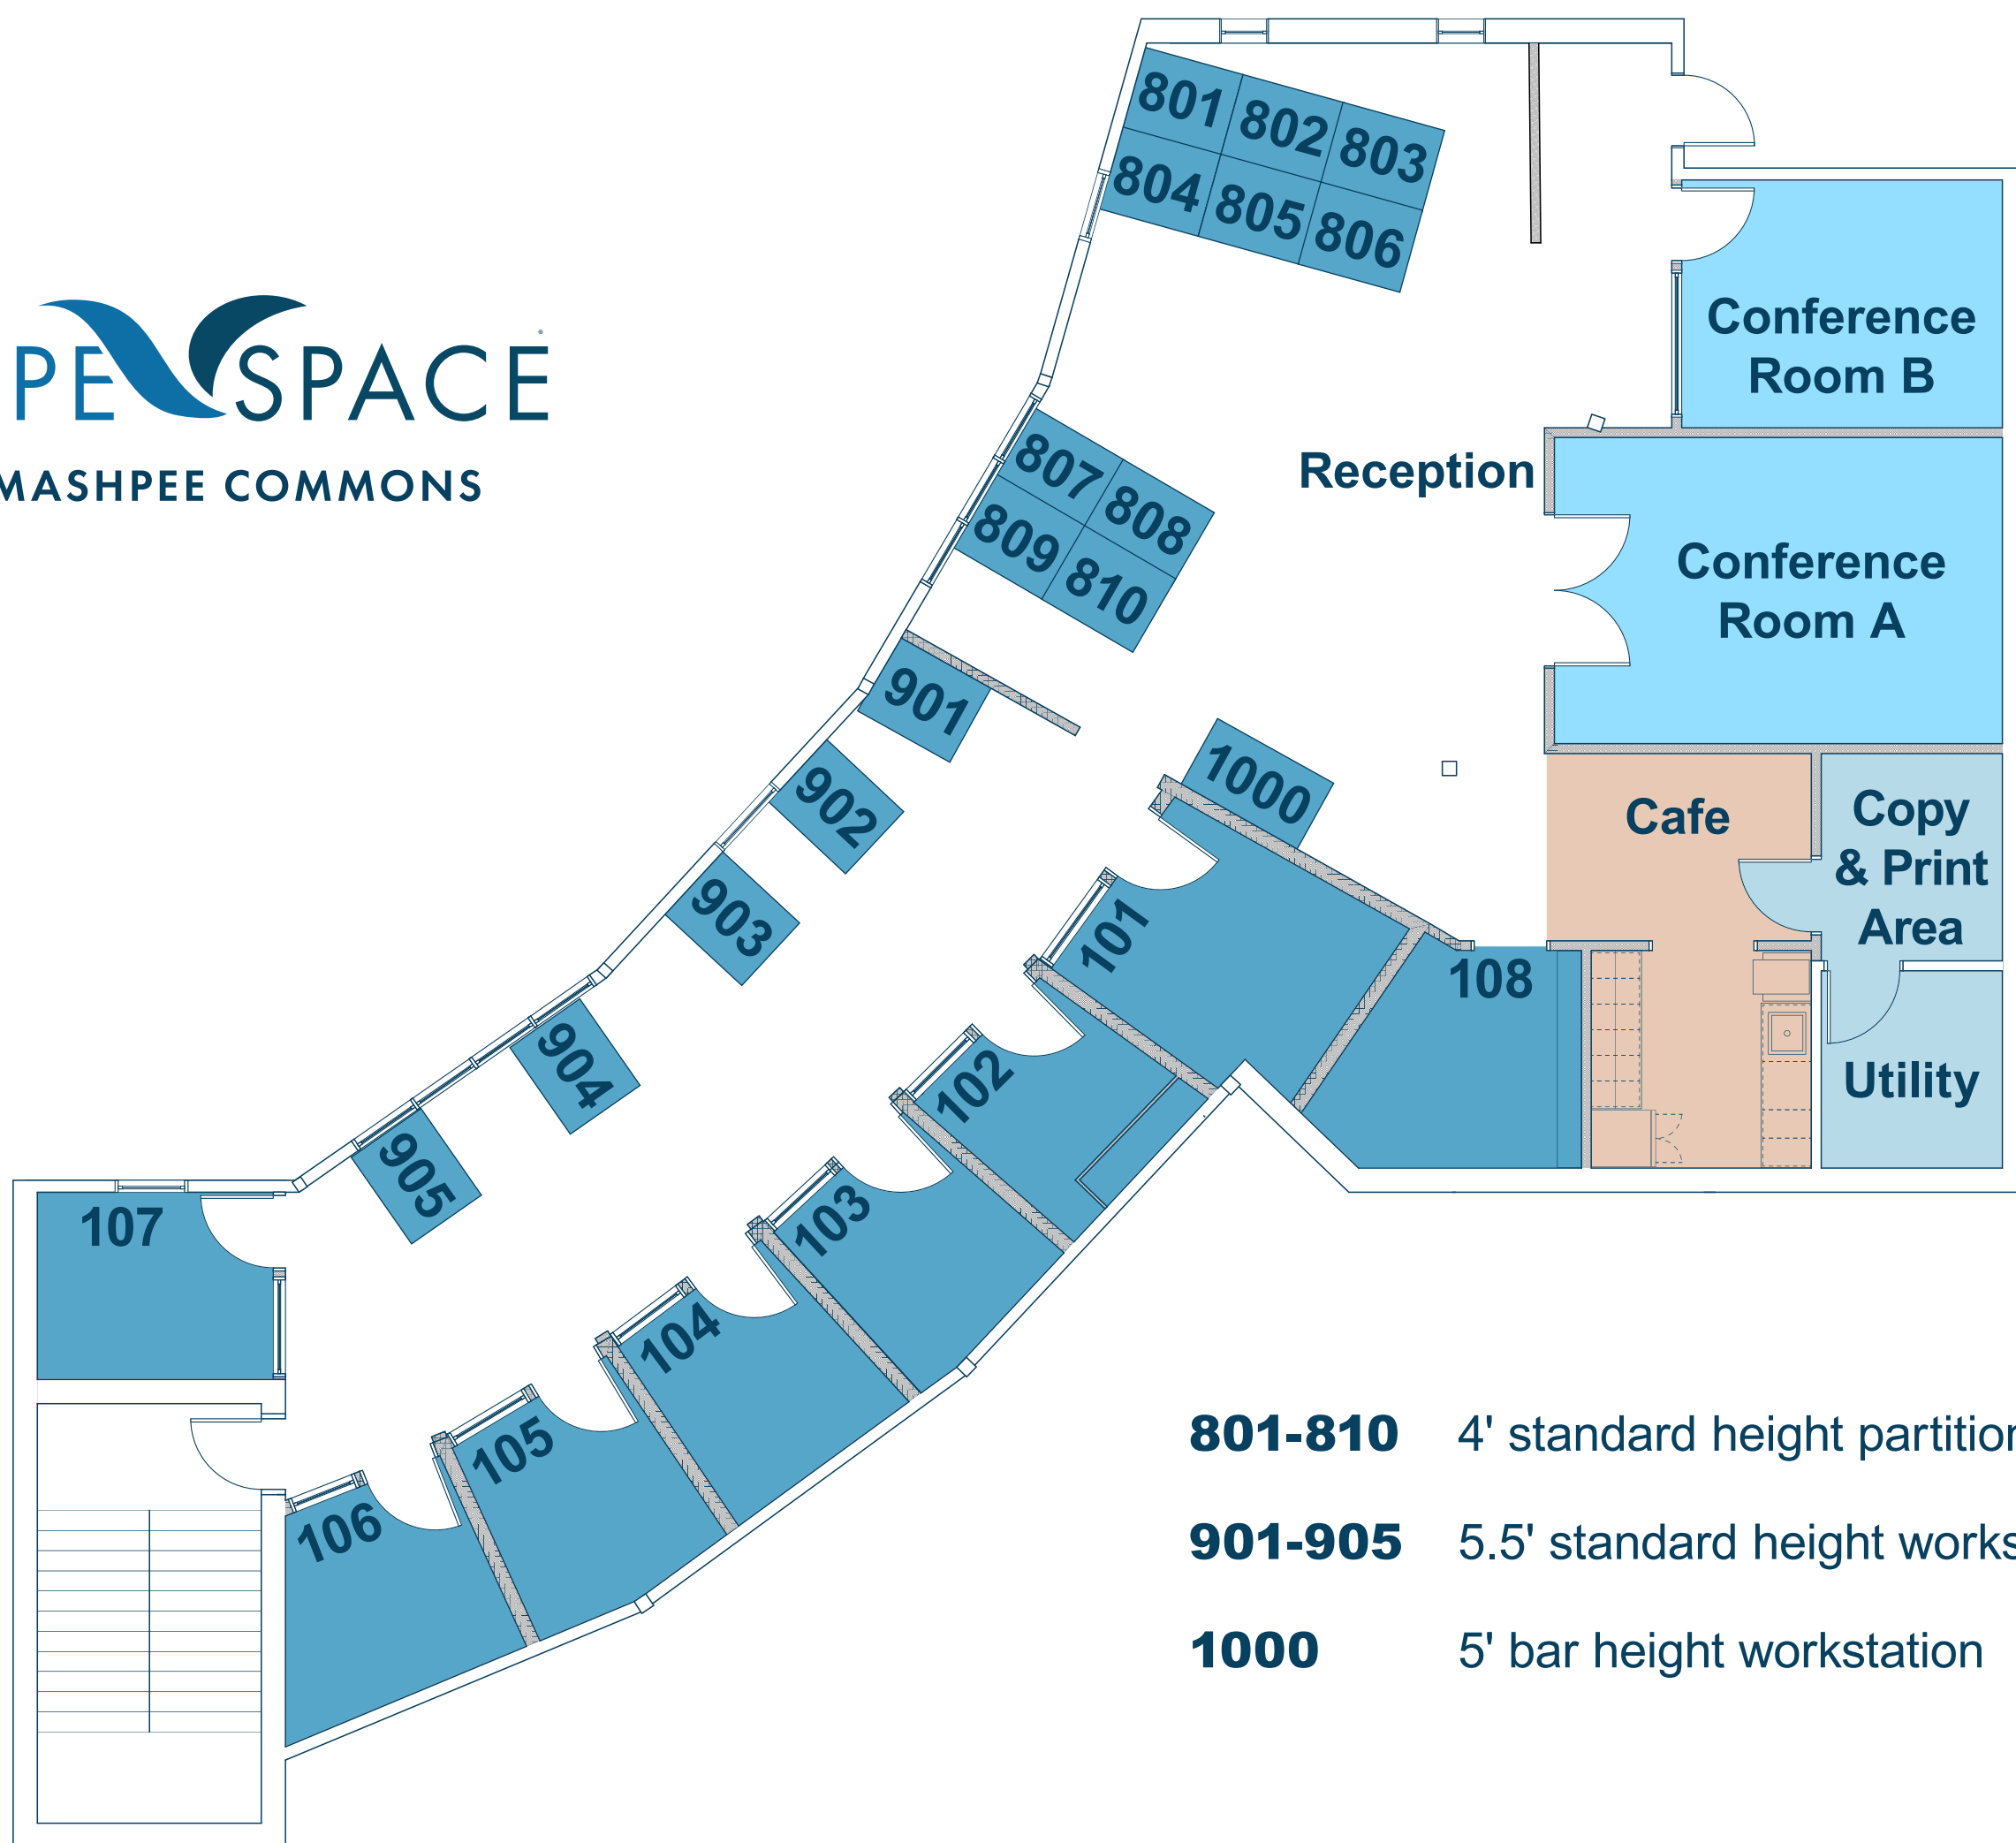

801-810 4' standard height partitioned workstation

901-905 5.5' standard height workstation

1000 5' bar height workstation